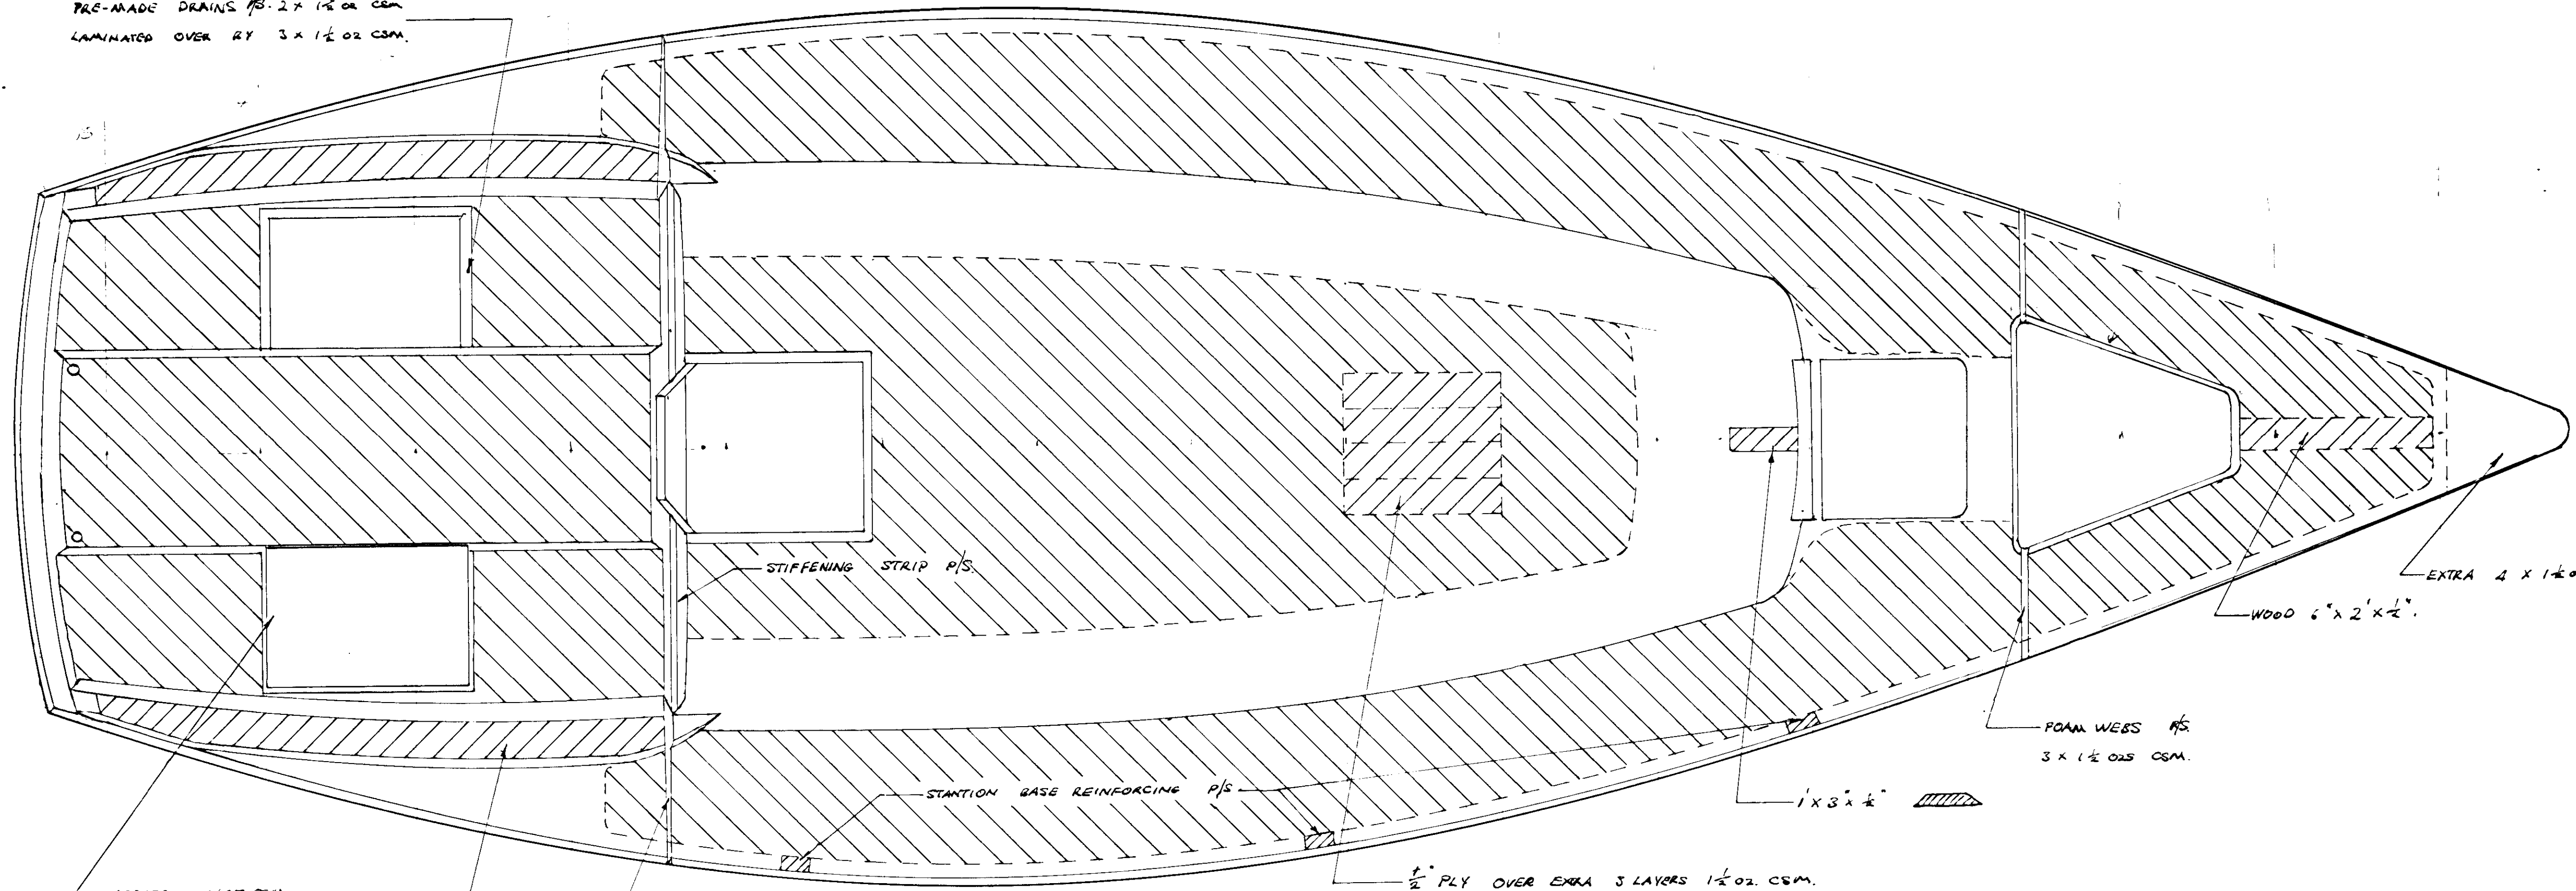
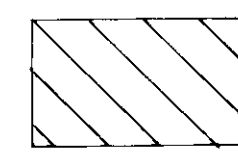

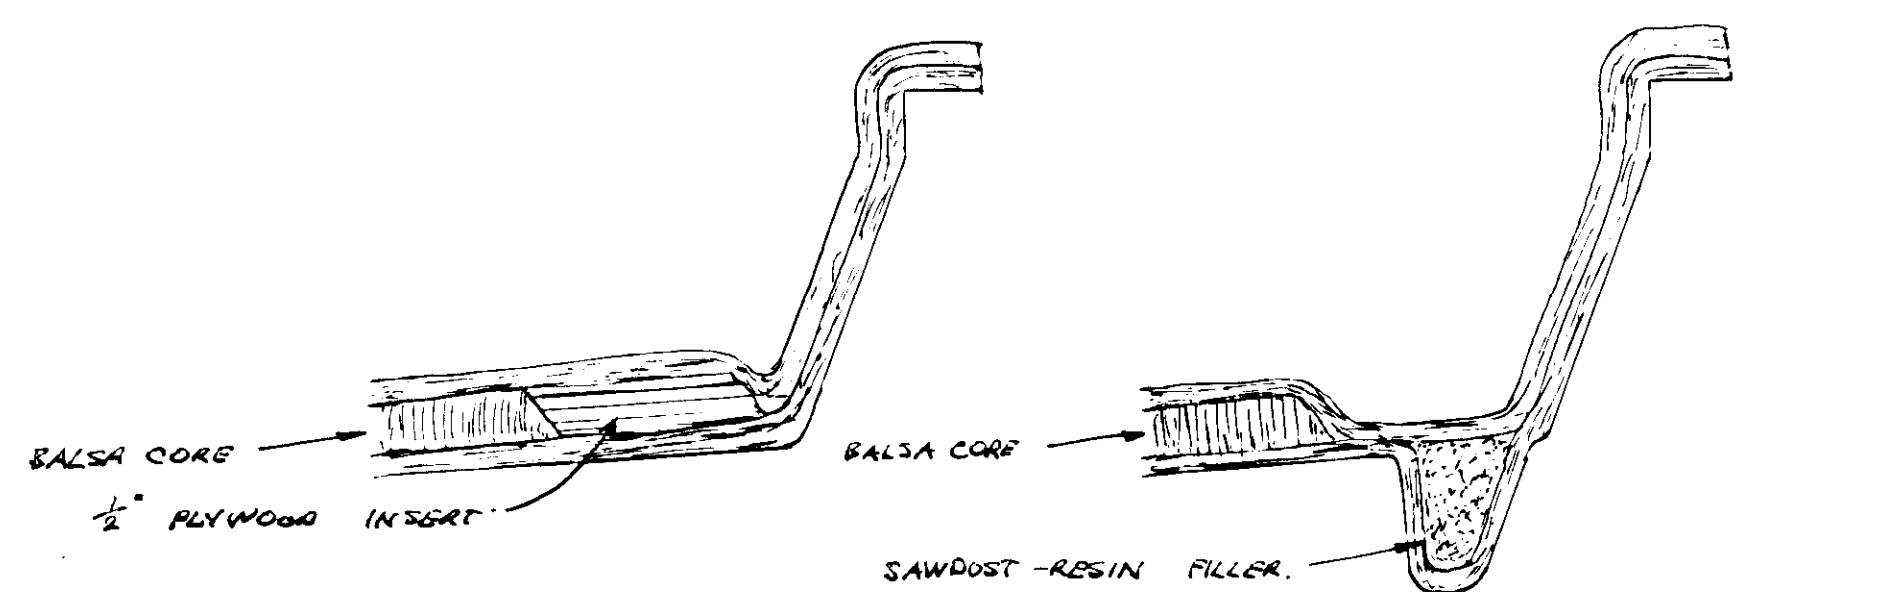


PRE-MADE DRAINS 1/8" 2 x 1/2" OR CSM.
 LAMINATED OVER BY 3 x 1/2" OZ CSM.



 Balsa

 WOOD OR PLYWOOD.



SECTION THROUGH STANTION BASE AREA SECTION THROUGH TOERNAL AREA.

SPACESALER 27
 DECK CONSTRUCTION PLAN
 SCALE 1" = 1"